




圖號 102 94-850

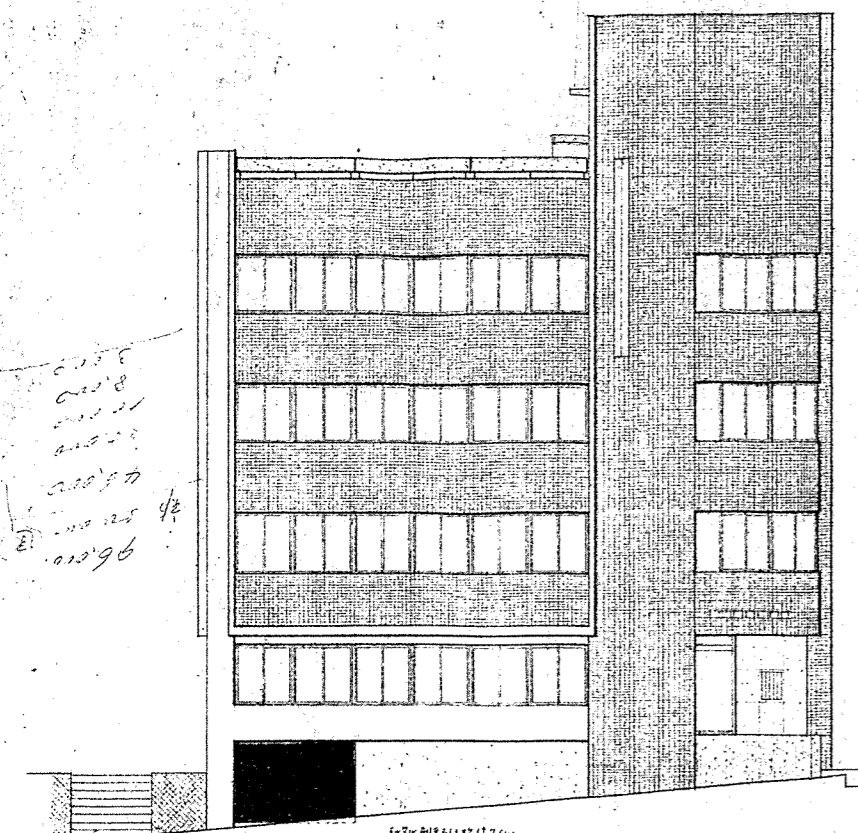


東面立面圖 1:100

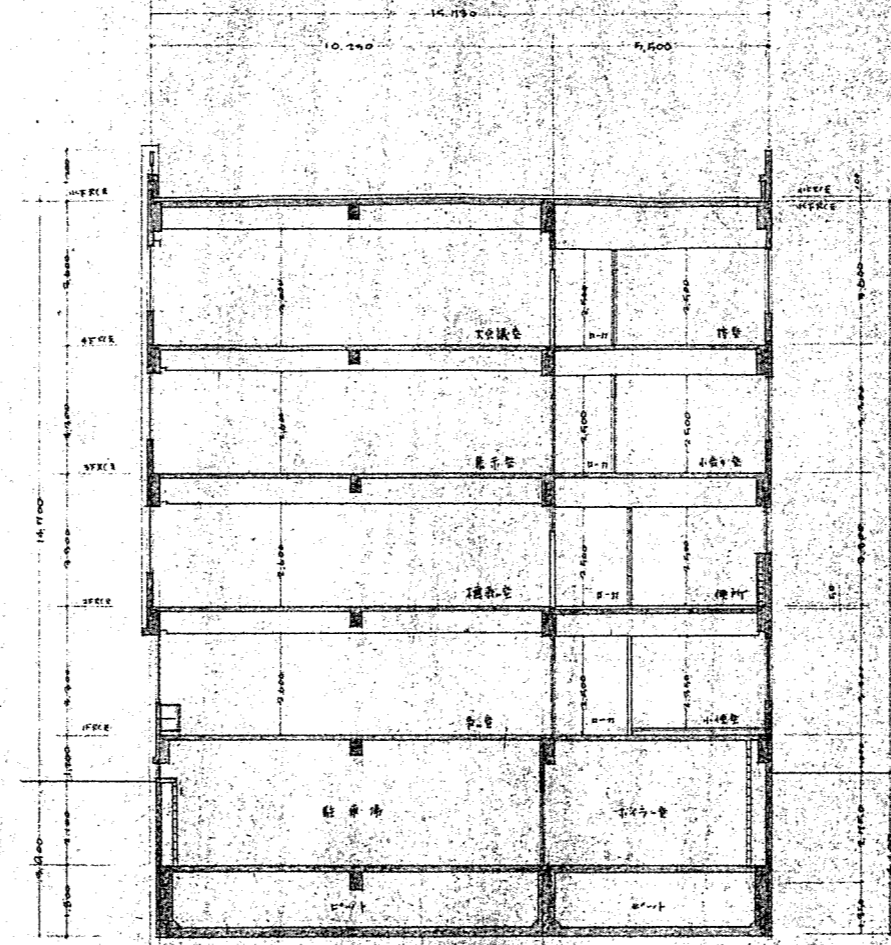


断面圖 1:100

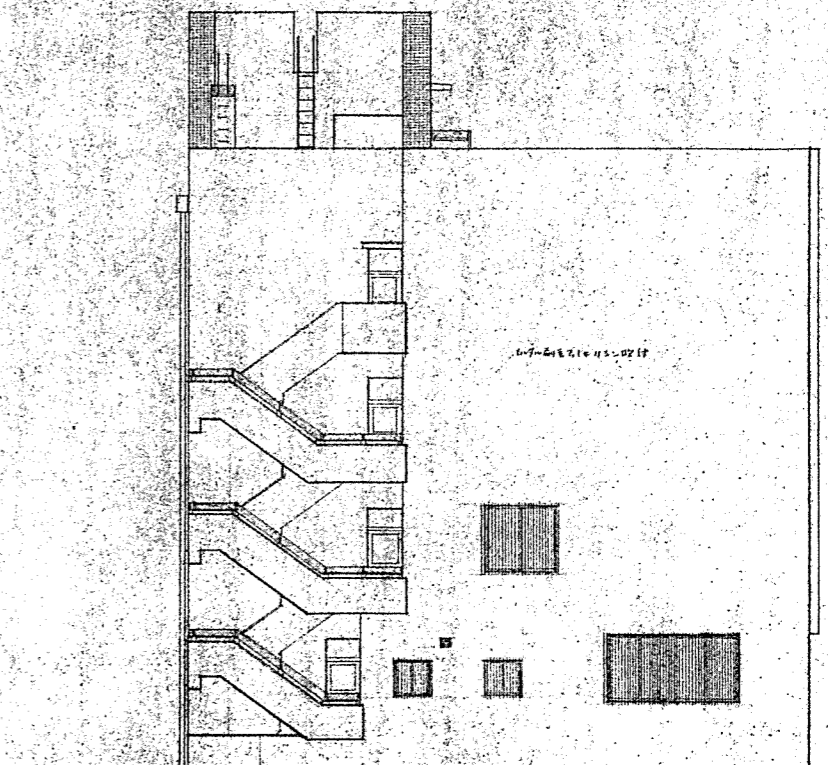

西面立面圖 1:100

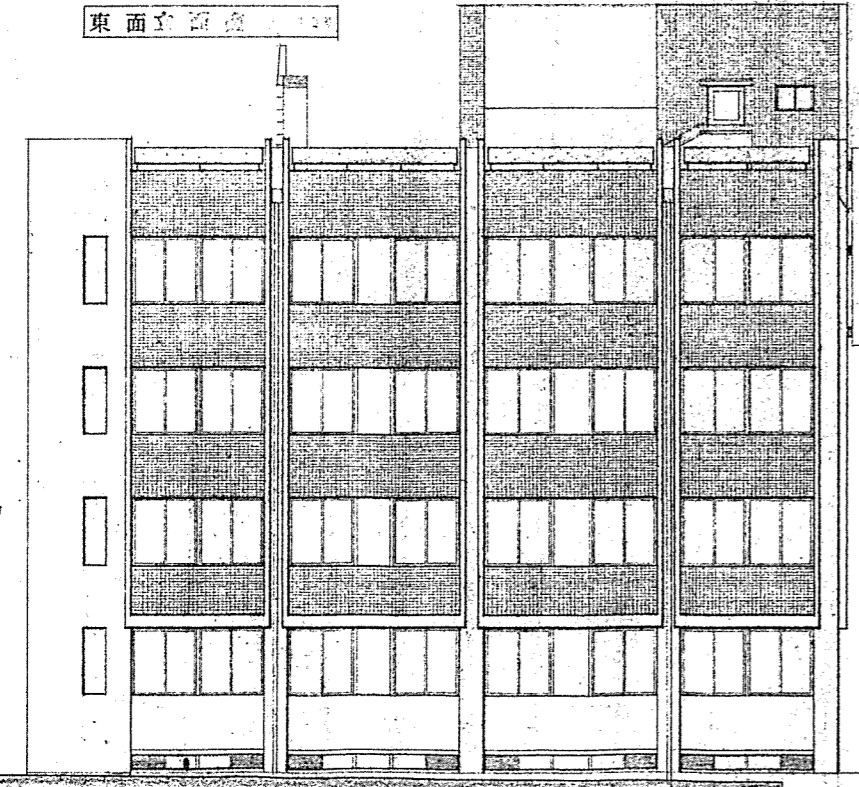

北面立面圖 1:100

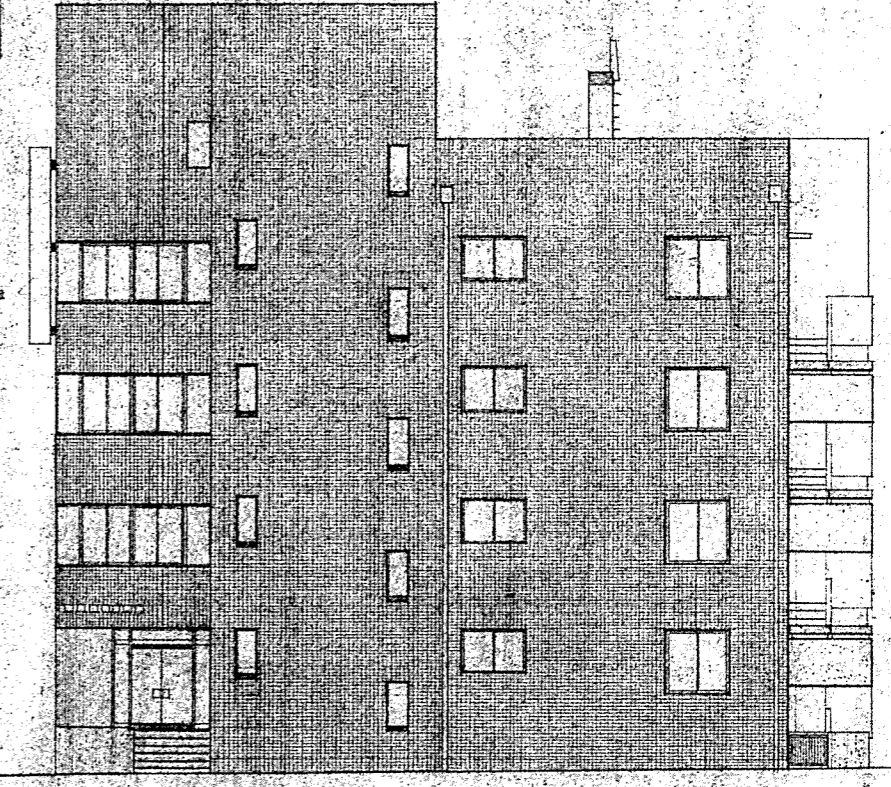

南面立面圖 1:100

6

兵庫県林業会館新築工事設計図

立面圖 断面圖 1:100

54

460005

46.5

46.5

高橋建築事務所